

Clay County, Missouri Land Survey Document



M & M LAND SURVEYING SERVICE, INC.

RAY COUNTY COURTHOUSE

Filed with Missouri Department
of Natural Resources 9 1987
P.O. BOX 83, RICHMOND, MO 64085
OFFICE 816/776-6343 HOME 816/398-4576

DESCRIPTION

Those portions of the SW $\frac{1}{4}$ of the NW $\frac{1}{4}$ of Section 12 and of the E $\frac{1}{2}$ of the SE $\frac{1}{4}$ of the NE $\frac{1}{4}$ of Section 11, all in T53N, R32W of the 5th P.M., Clay County, Missouri described as a whole as follows: Beginning at the W $\frac{1}{2}$ corner of said Section 12 (E $\frac{1}{2}$ corner of said Section 11); thence S89-38-38W, 661.25 feet to the SW corner of said E $\frac{1}{2}$ SE $\frac{1}{4}$ NE $\frac{1}{4}$; thence N00-27-46E, 447.72 feet along the West line of said E $\frac{1}{2}$ SE $\frac{1}{4}$ NE $\frac{1}{4}$; thence N89-34-01E, 1942.41 feet to the West line of said Missouri Highway C; thence S00-19-40W, 448.60 feet along said R.O.W. line to the South line of said SW $\frac{1}{4}$ NE $\frac{1}{4}$; thence S89-34-01W, 1282.19 feet along the South line of said SW $\frac{1}{4}$ NE $\frac{1}{4}$ to the point of beginning. Said portion contains 20.00 acres.

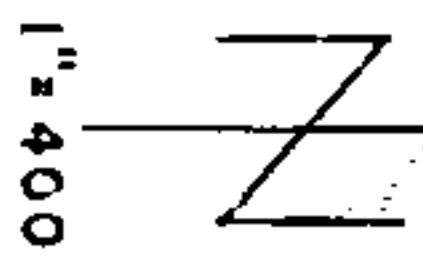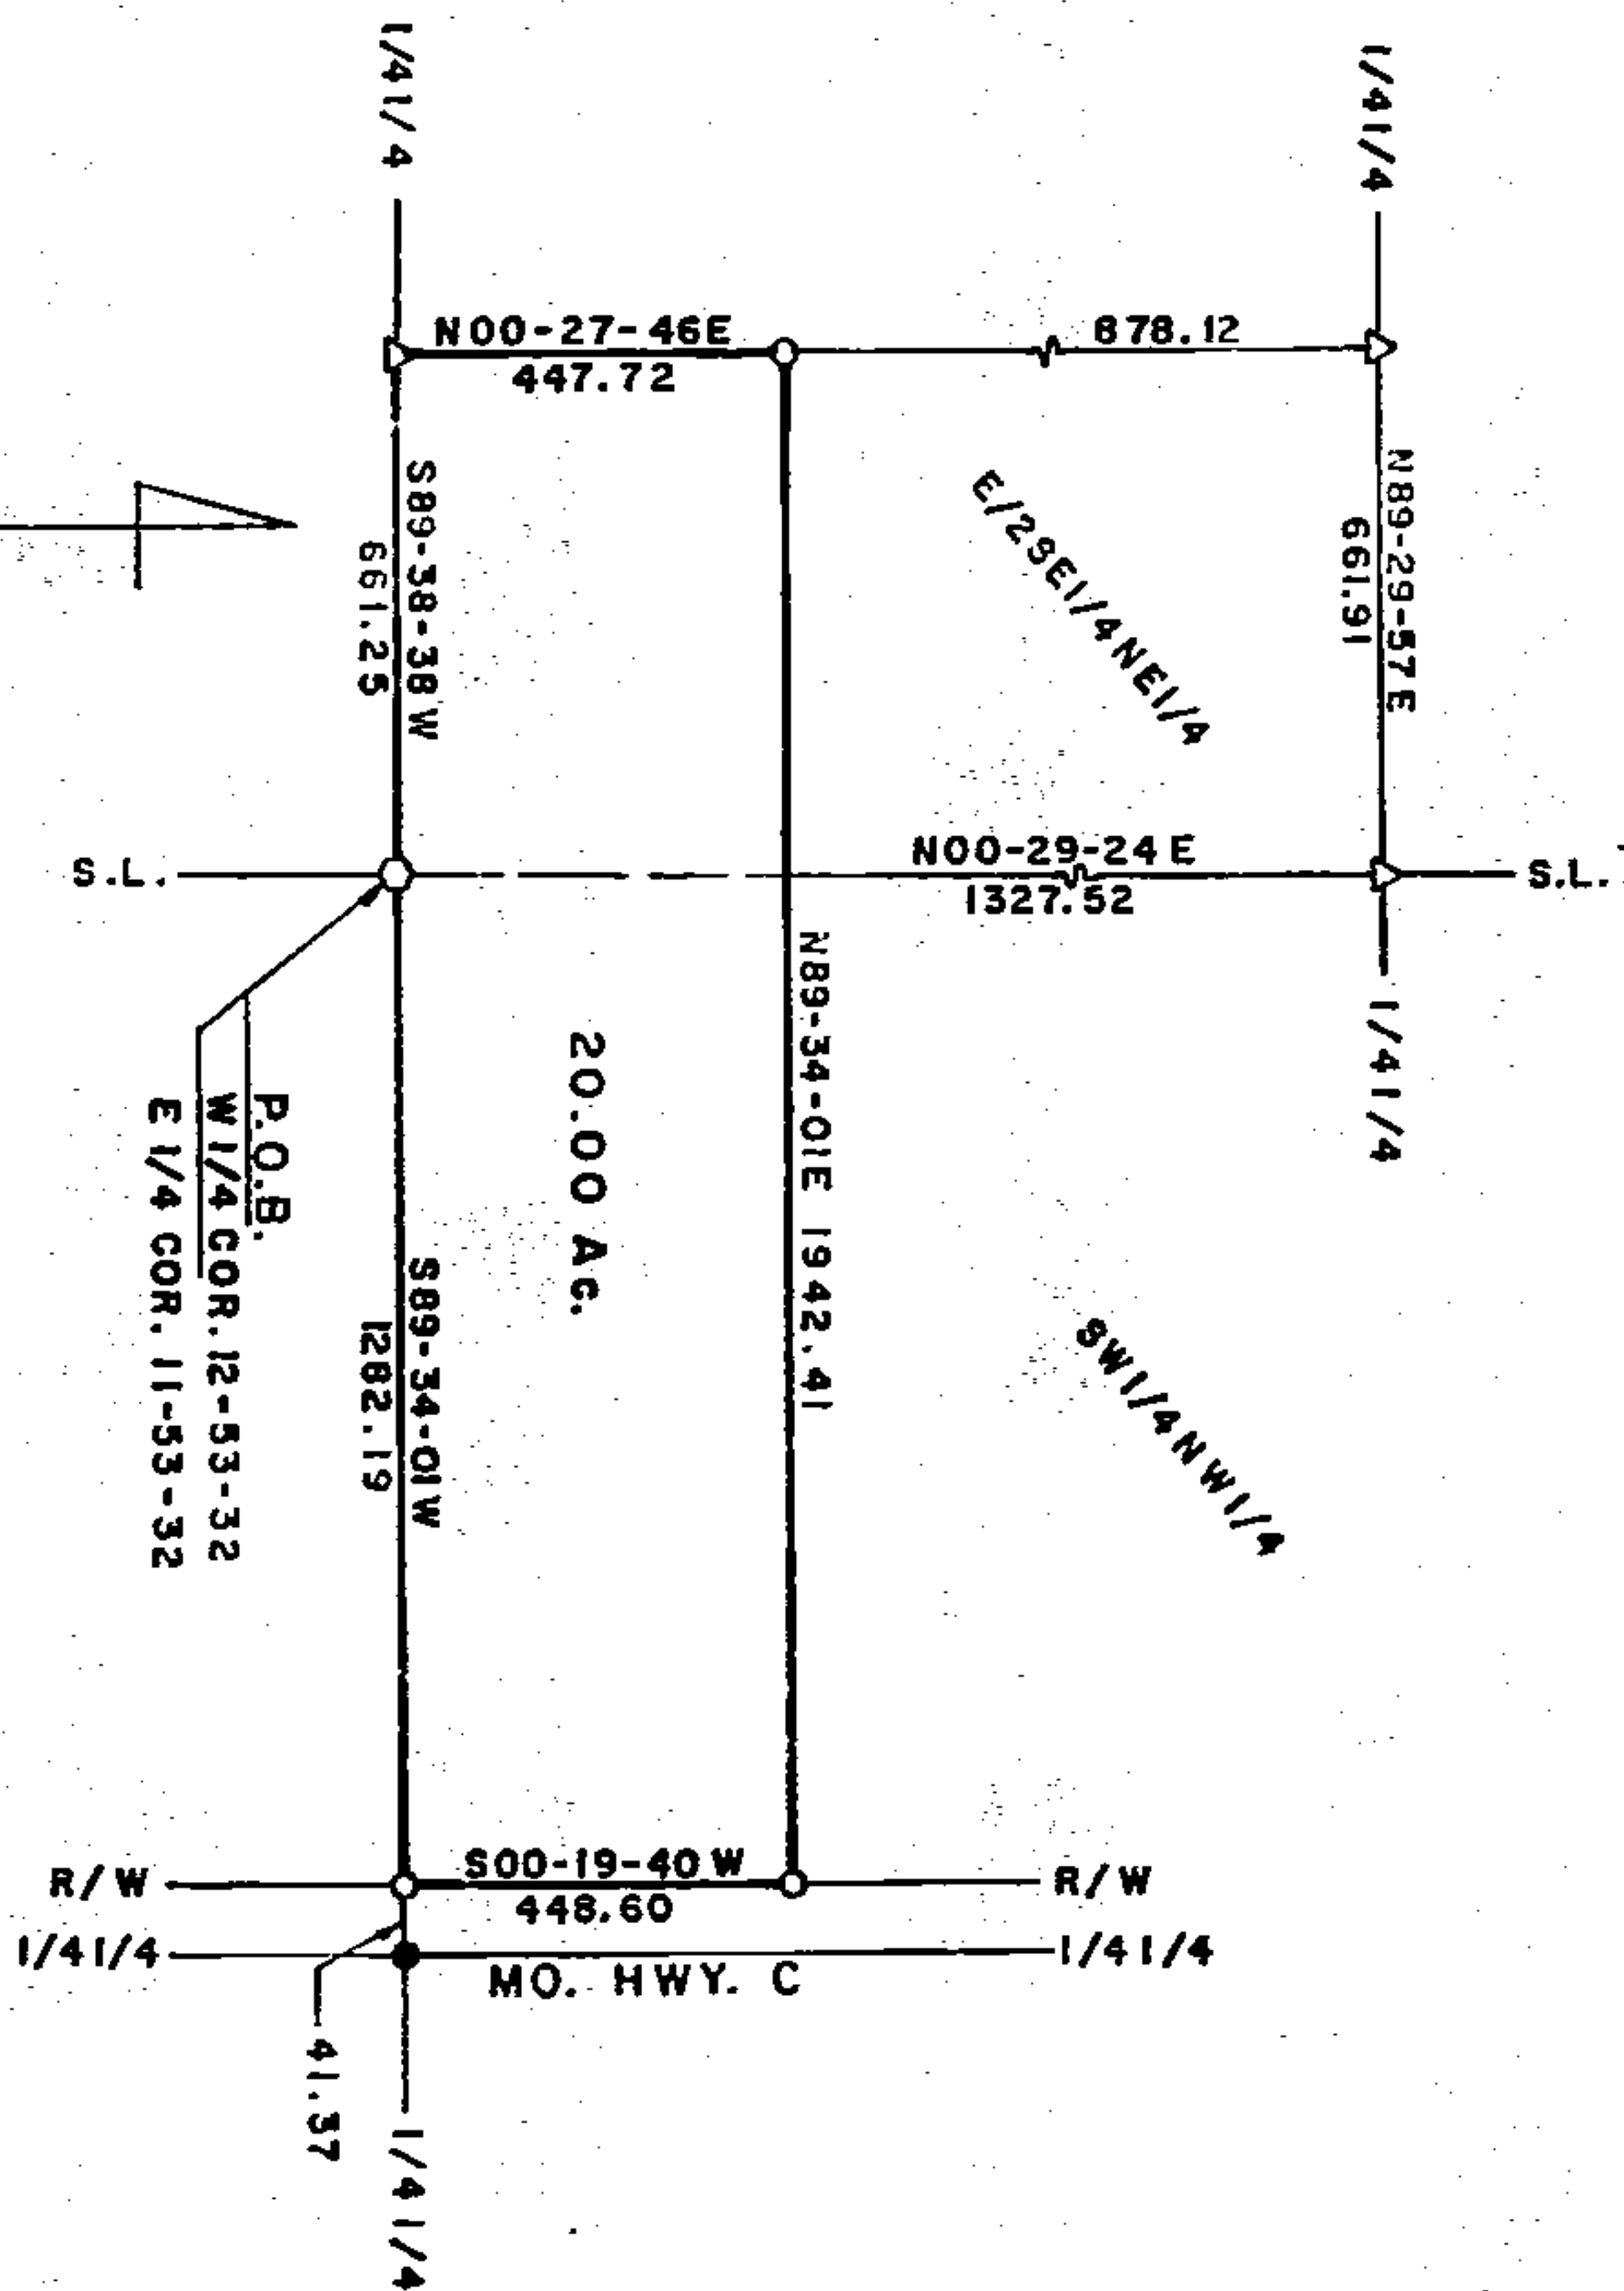

1"=400'

- Δ - U.S.C.E. MON. A-I-BR
- - BRASS CAP FOUND
- - 1/2" BAR FOUND
- - 1/2" BAR SET



SURVEYORS CERTIFICATION

I HEREBY CERTIFY THAT THIS PLAN, PLAT, MAP, SURVEY OR REPORT WAS PREPARED BY ME OR UNDER MY DIRECT PERSONAL SUPERVISION, AND THAT I AM A DULY REGISTERED LAND SURVEYOR UNDER THE LAWS OF THE STATE OF MISSOURI.

CLIENT: KYRG THOMAS
Tennies, Mo.

Signed: *David J. Monroe*
Mo. Reg. No. 1433
Date: 8-2-1986

PROJ. NO. 86-911

F.B. 86-50

750-23935

2/26/87 dm
7506